
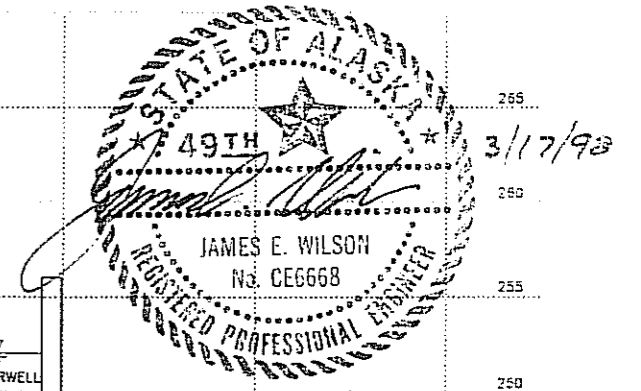
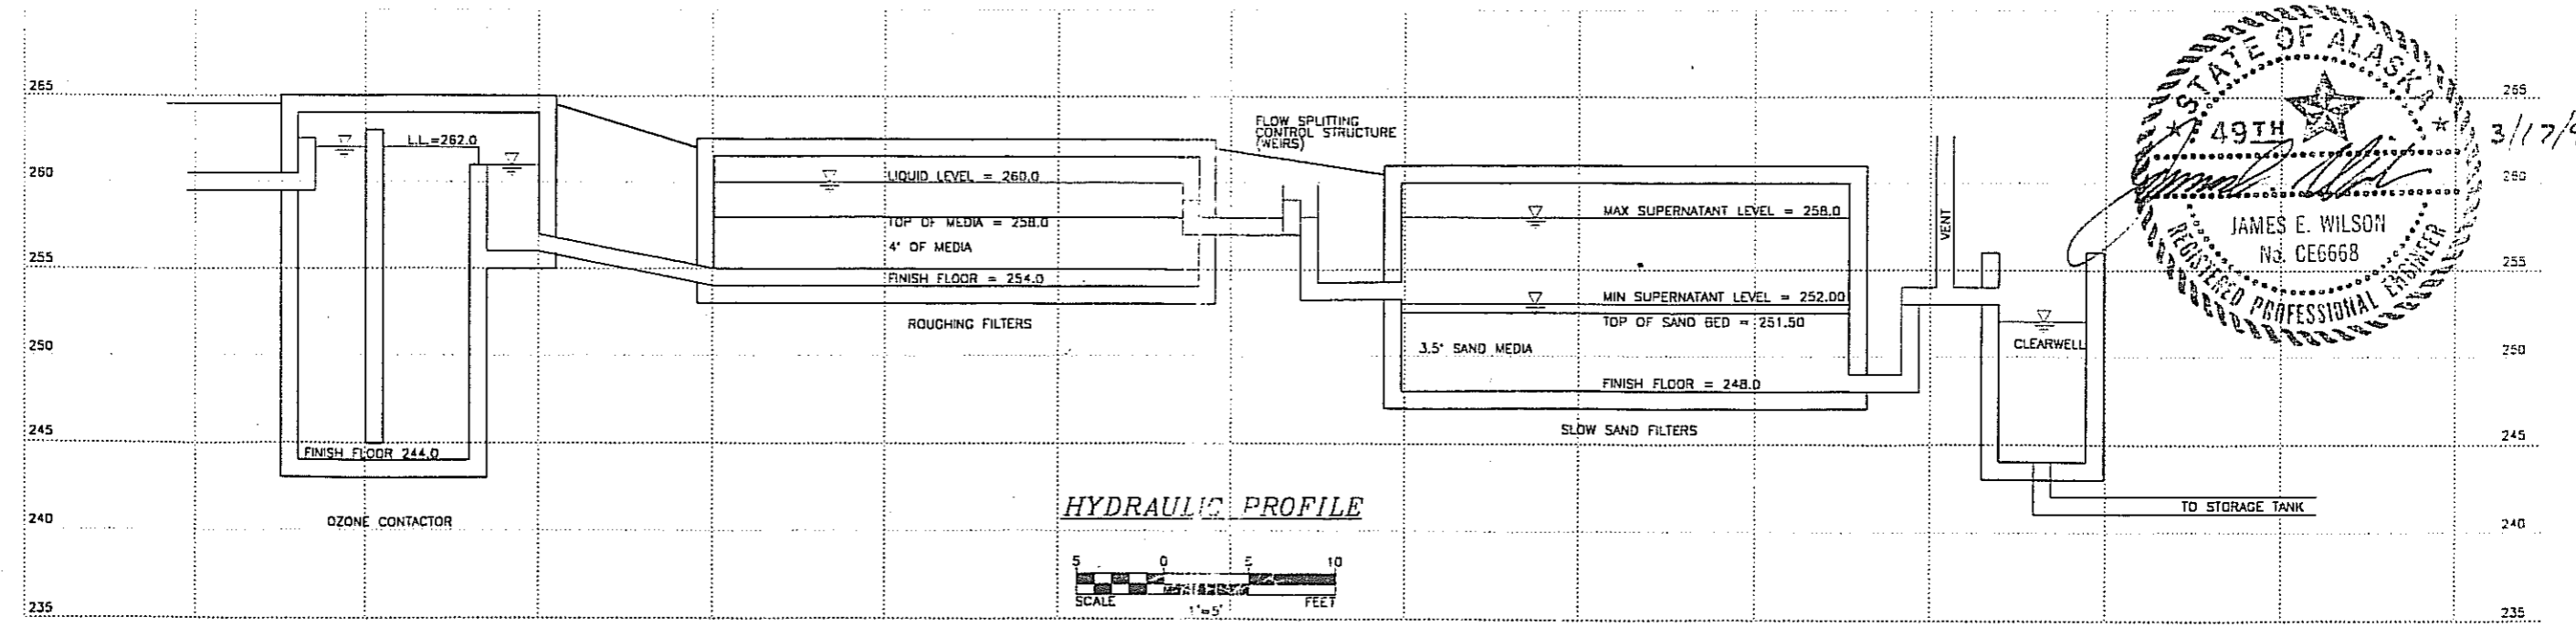


C:\PROJECT\97070\DWG\97070C02 Thu Mar 12 16:59:31 1998 WAH

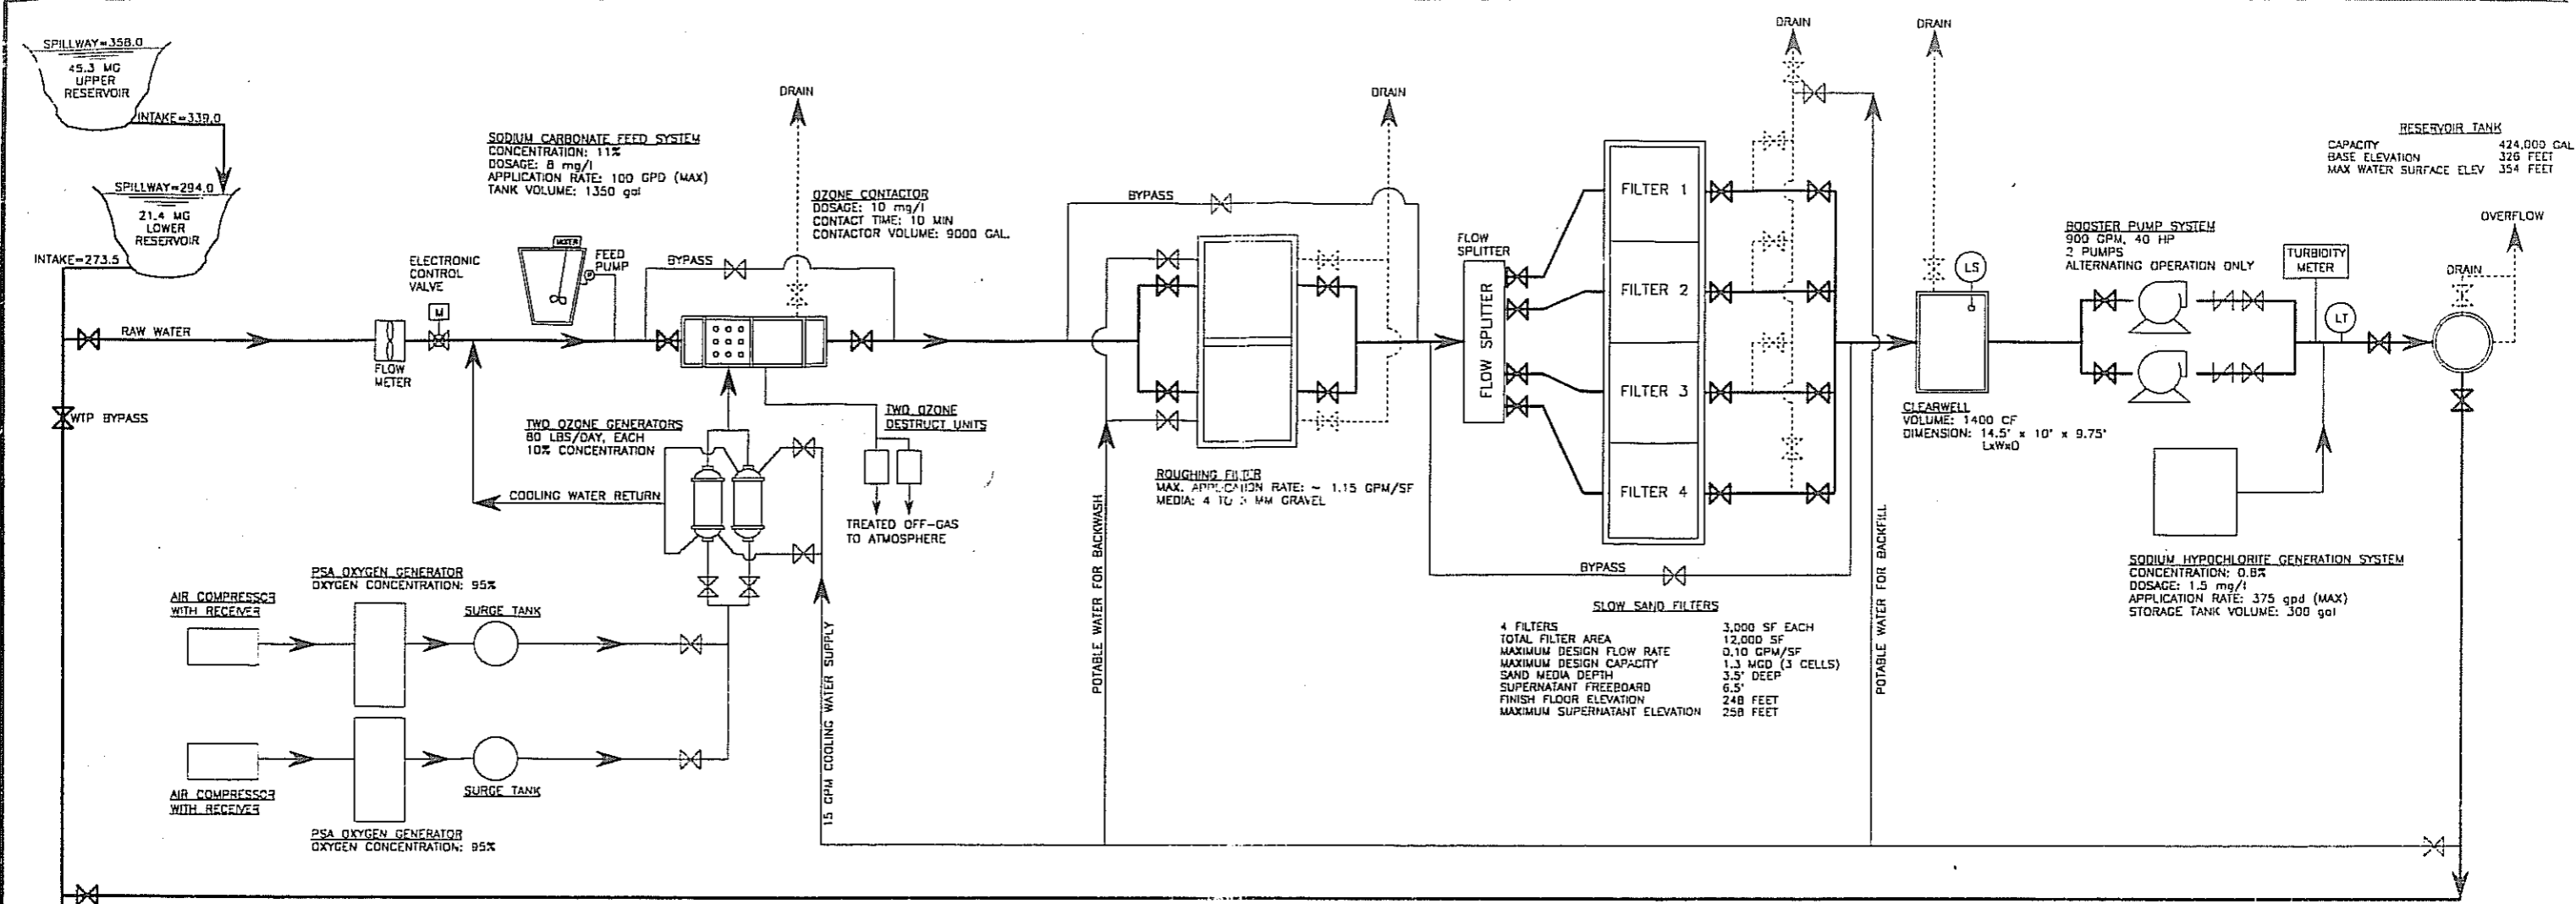

NO.	REVISIONS	BY	DATE

**Wilson Engineering**  
CONSULTING ENGINEERS & SURVEYORS

805 DUPONT STREET  
BELLINGHAM, WA 98225  
(360) 733-6100  
FAX: (360) 647-9061

DESIGNED BY:  
MAC  
DRAWN BY:  
WAH  
CHECKED BY:  
MAC

**CITY OF WRANGELL**  
WRANGELL ISLAND ALASKA  
PHASE 2 WATER SYSTEM IMPROVEMENTS  
HYDRAULIC PROFILE & PROCESS SCHEMATIC

DATE: 3/12/98  
SCALE: AS SHOWN  
JOB NUMBER: 97070  
SHEET: C02 OF C09